



# FOUNDATION PLAN

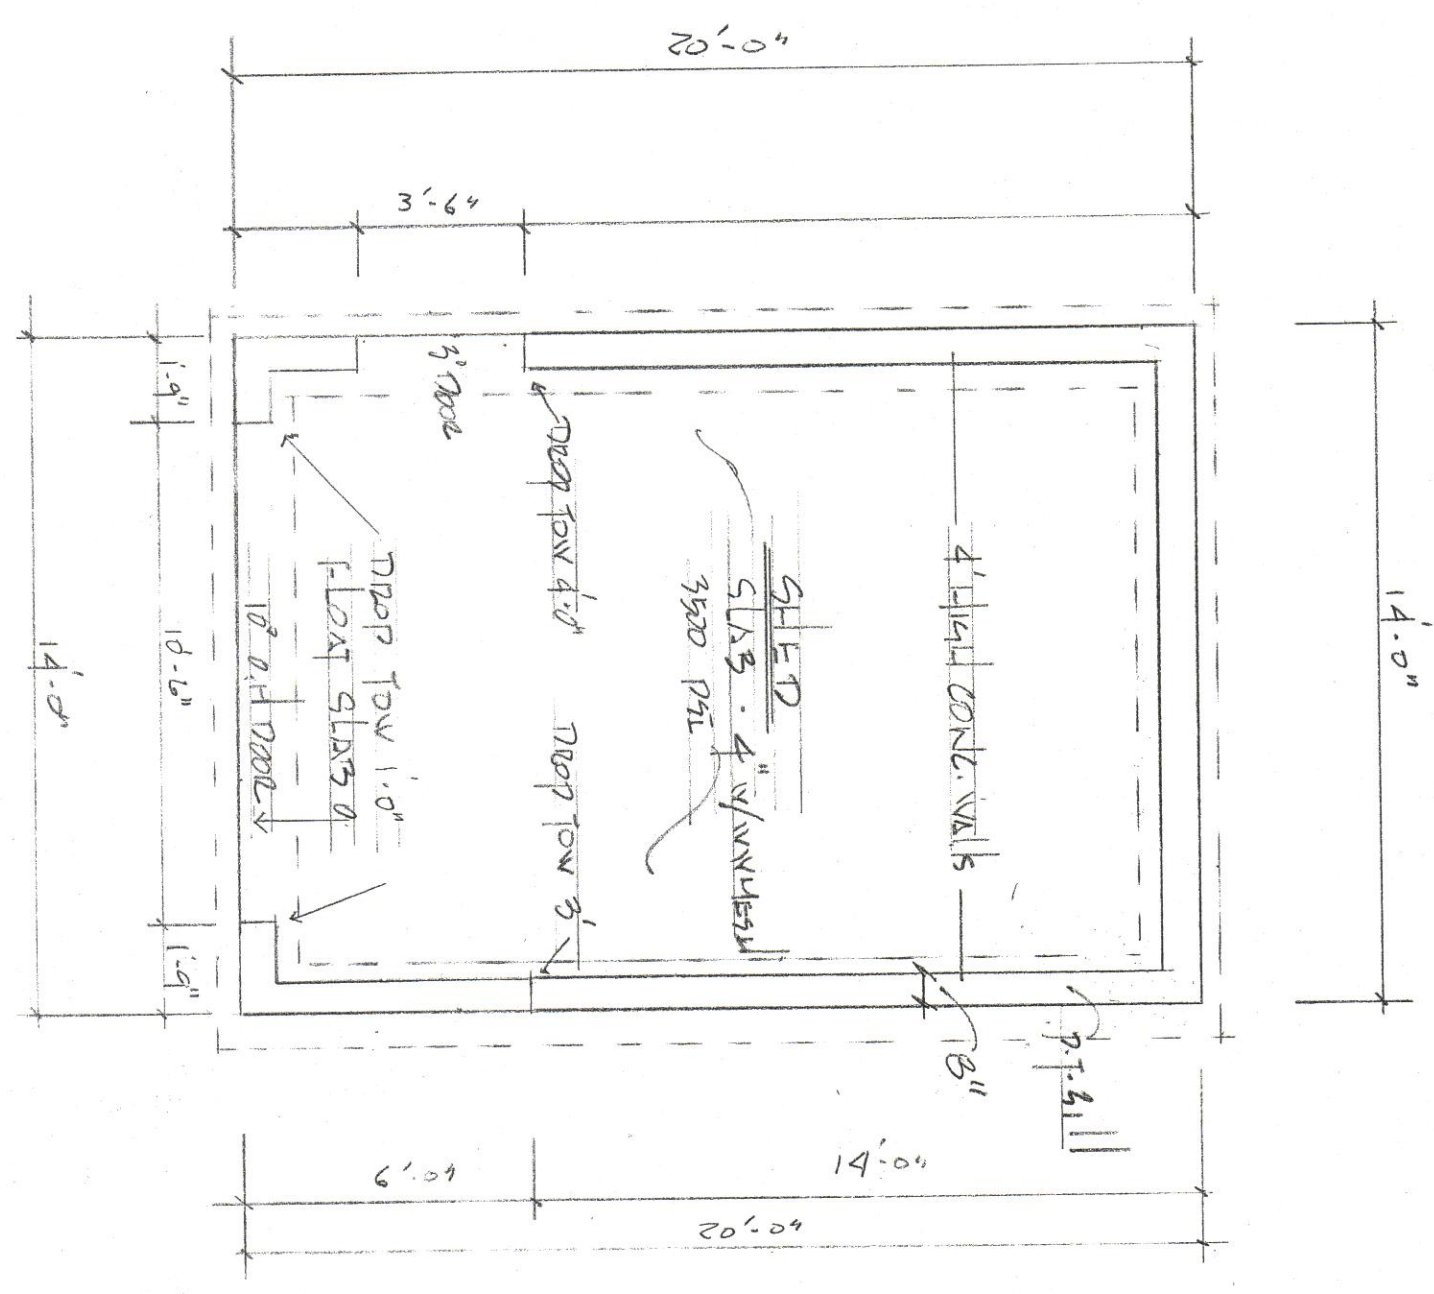

# CROSS SECTION

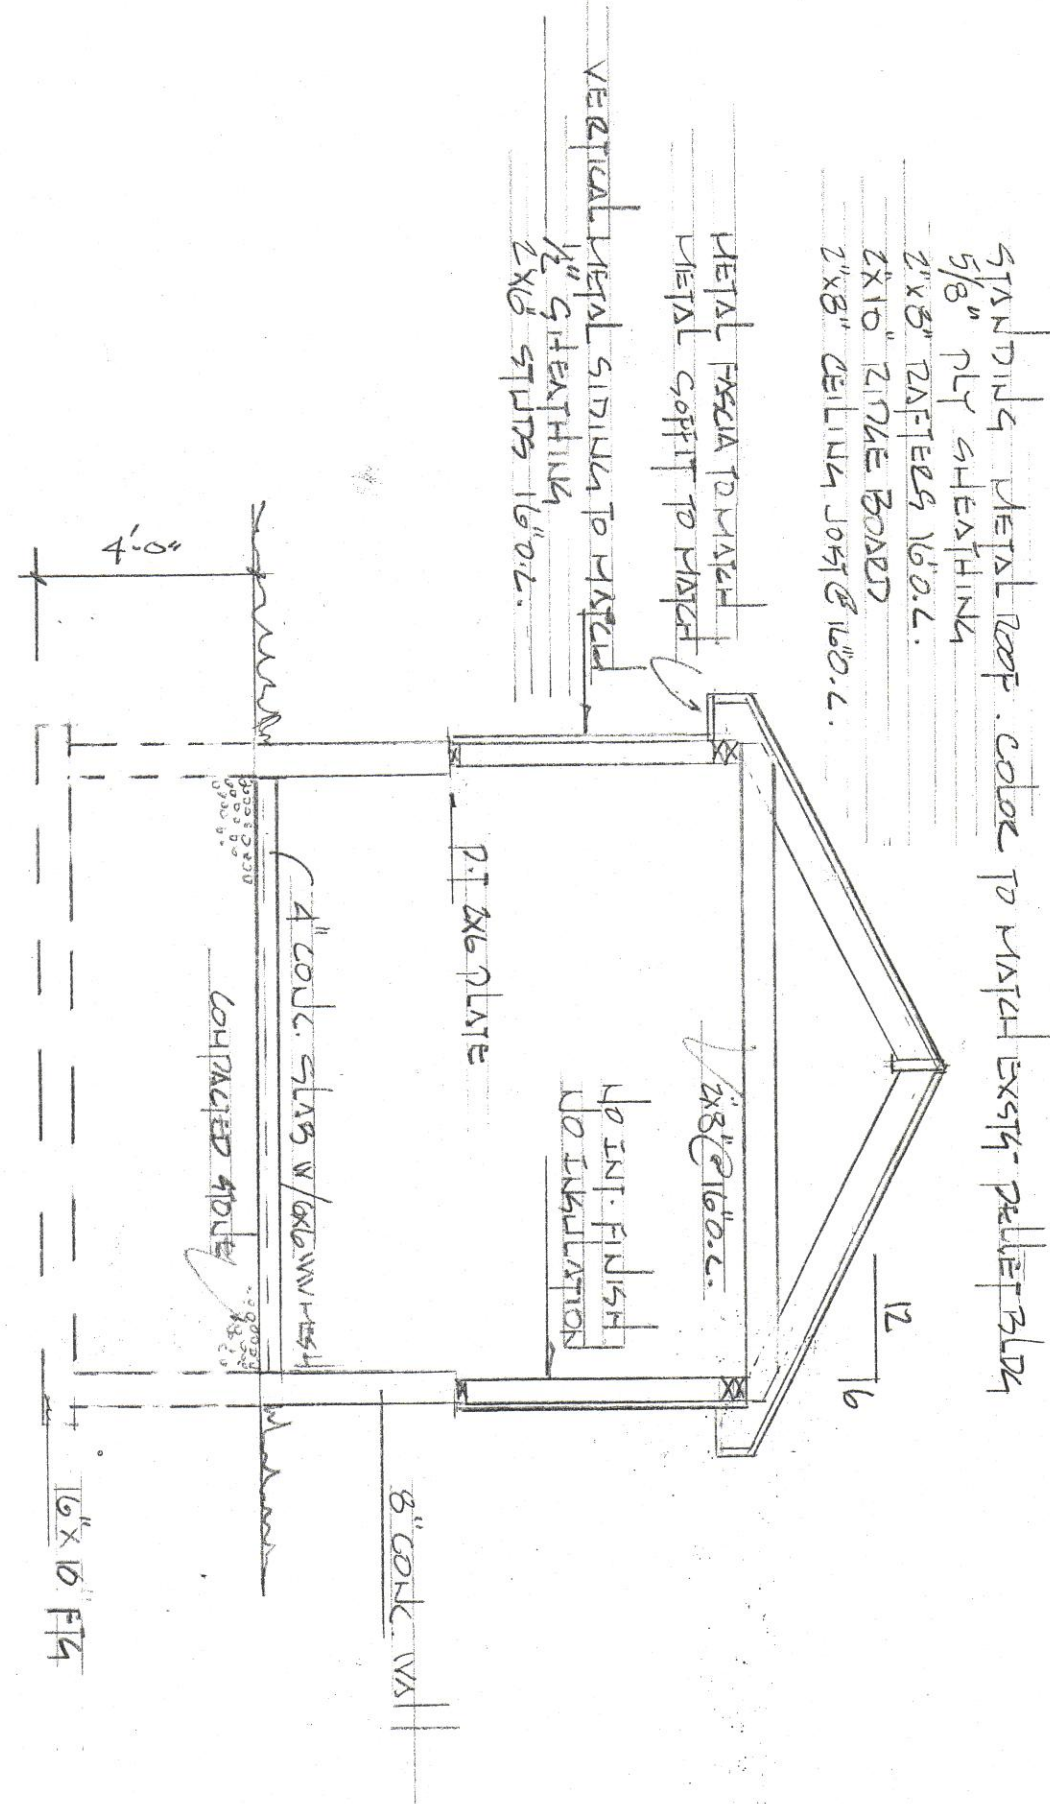

SCALE: 1/4" = 1'-0"		APPROVED BY:	
DATE:		DRAWN BY:	
FRTA		REVISED:	
DRAWING NUMBER		3A	